



1.1
SCALE: 1/8"=1'-0"
ENTRY LOBBY P-S100
FLOOR PLAN
ARCHITECTURAL REF.
PA2.04/1

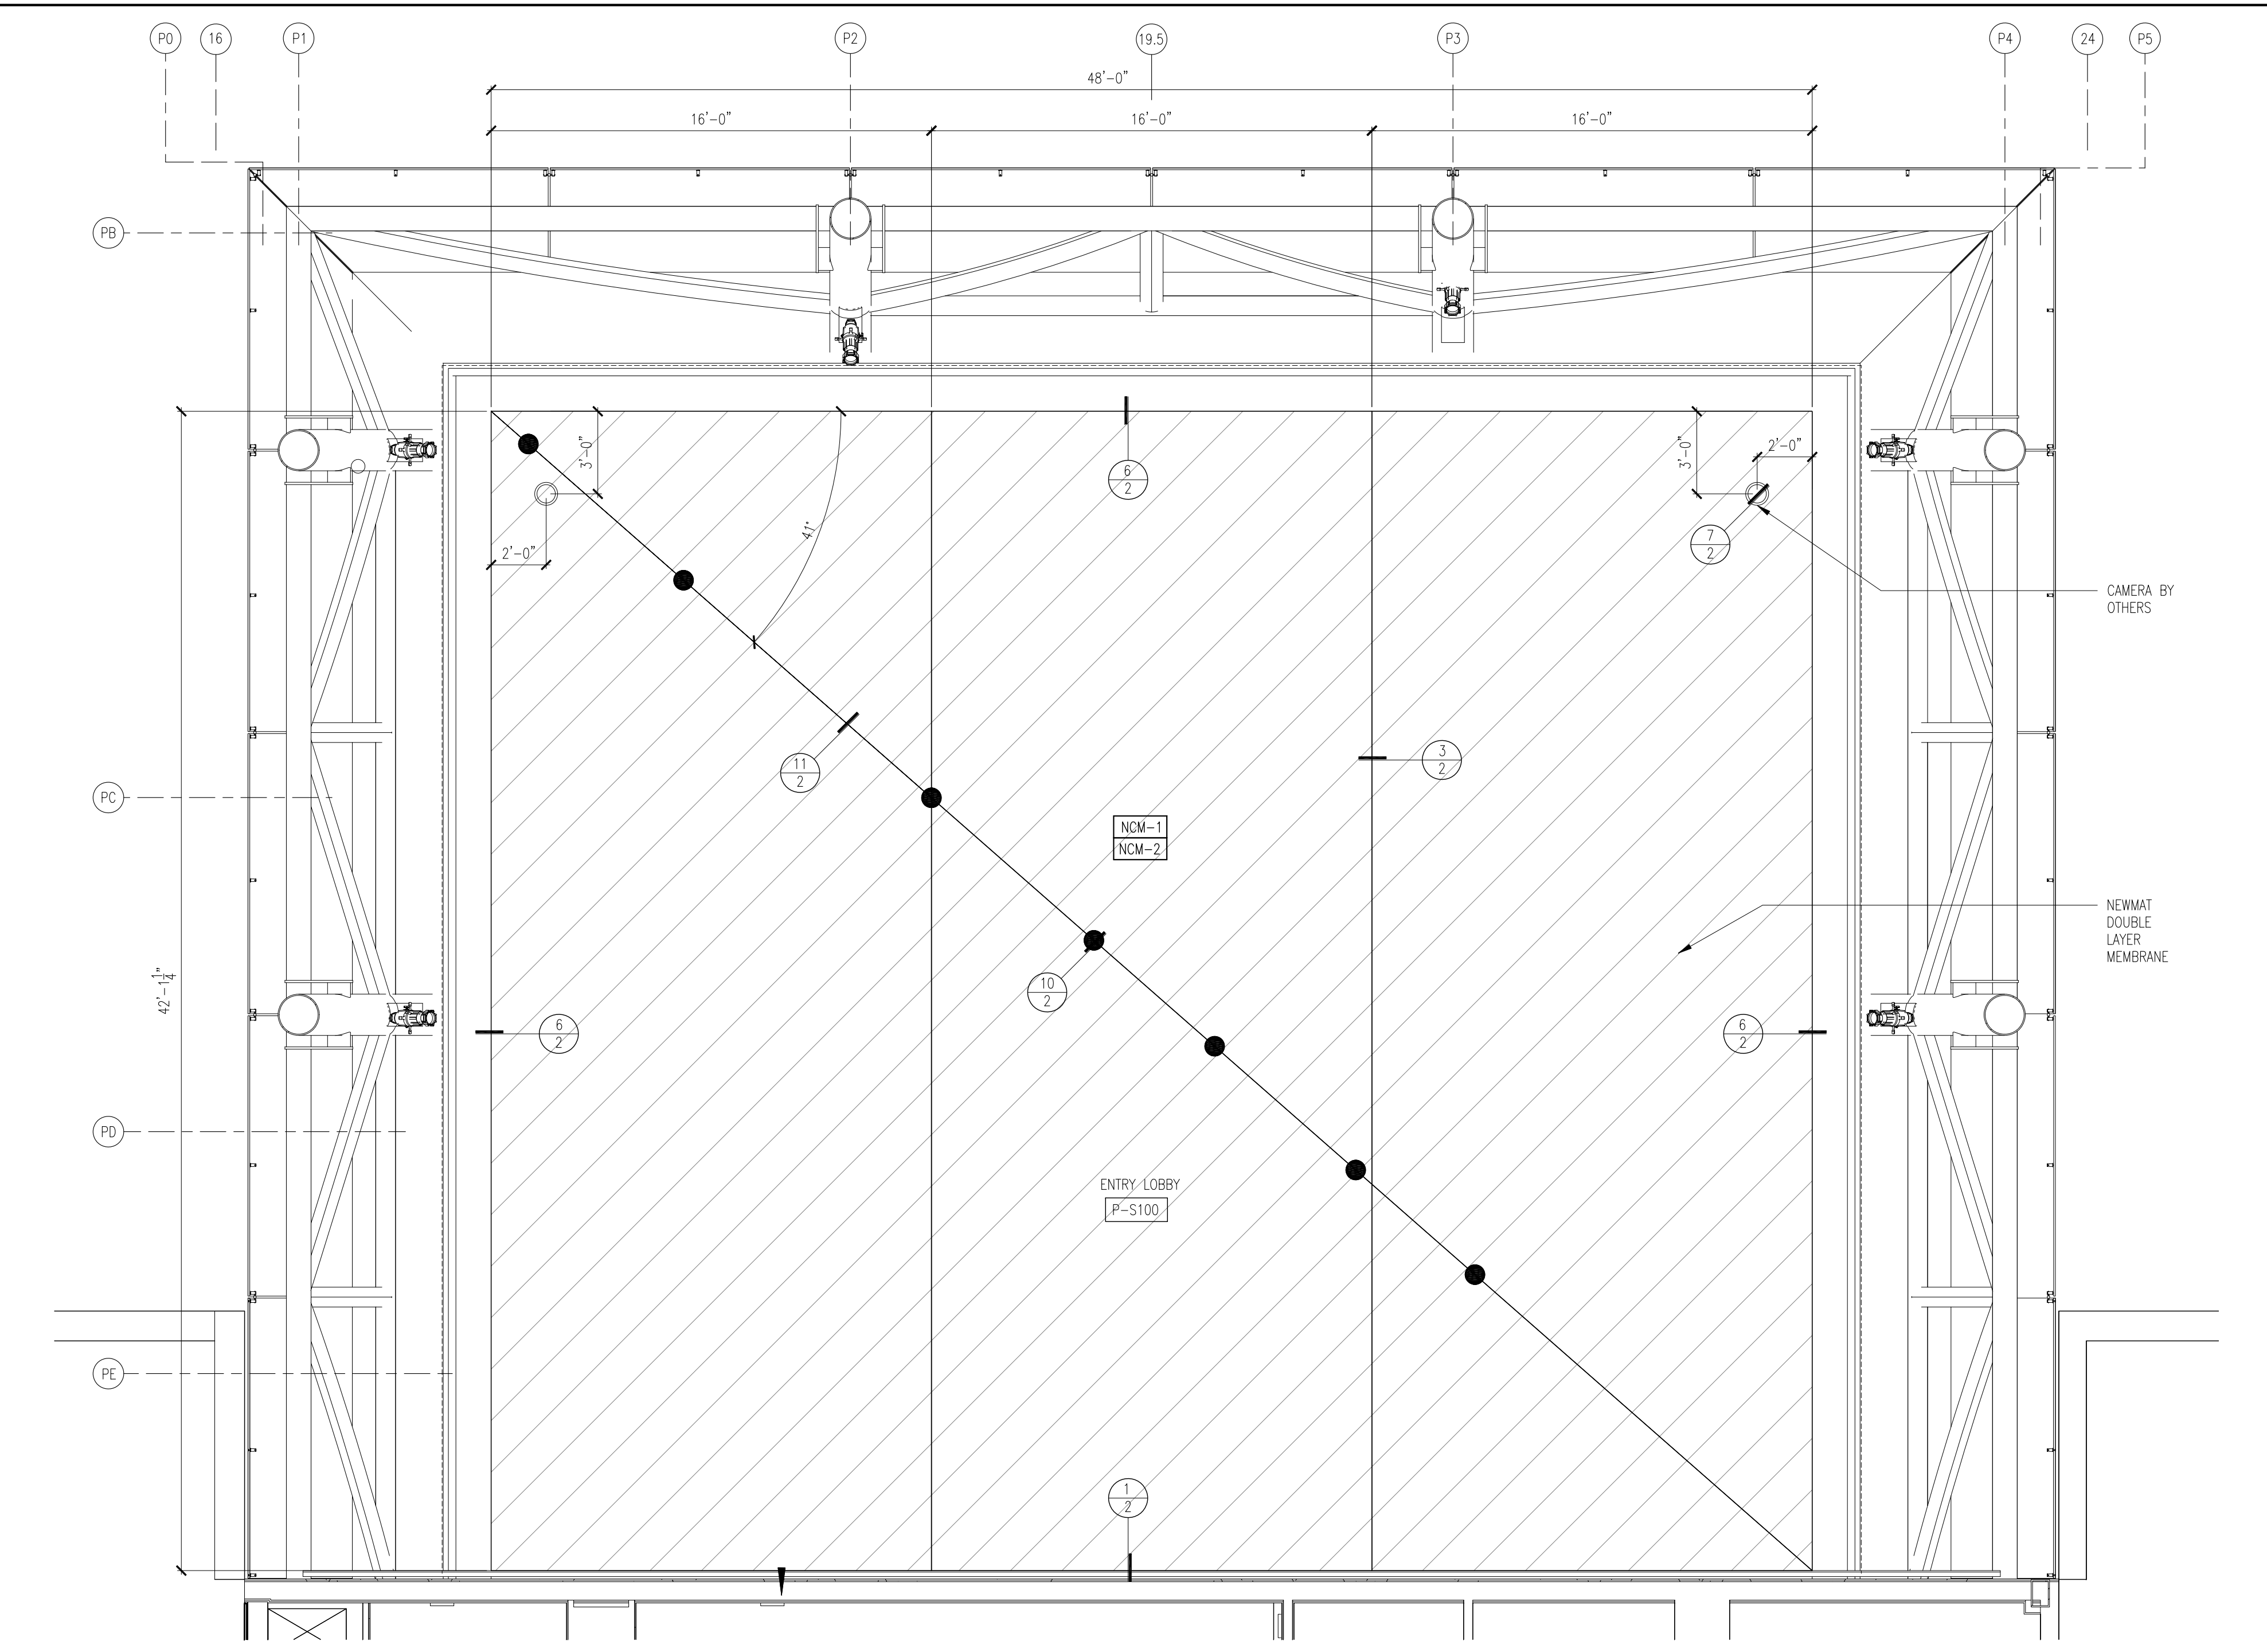

1.2
SCALE: 1/4"=1'-0"
ENTRY LOBBY P-S100
REFLECTED CEILING PLAN
ARCHITECTURAL REF.
PA6.01/2

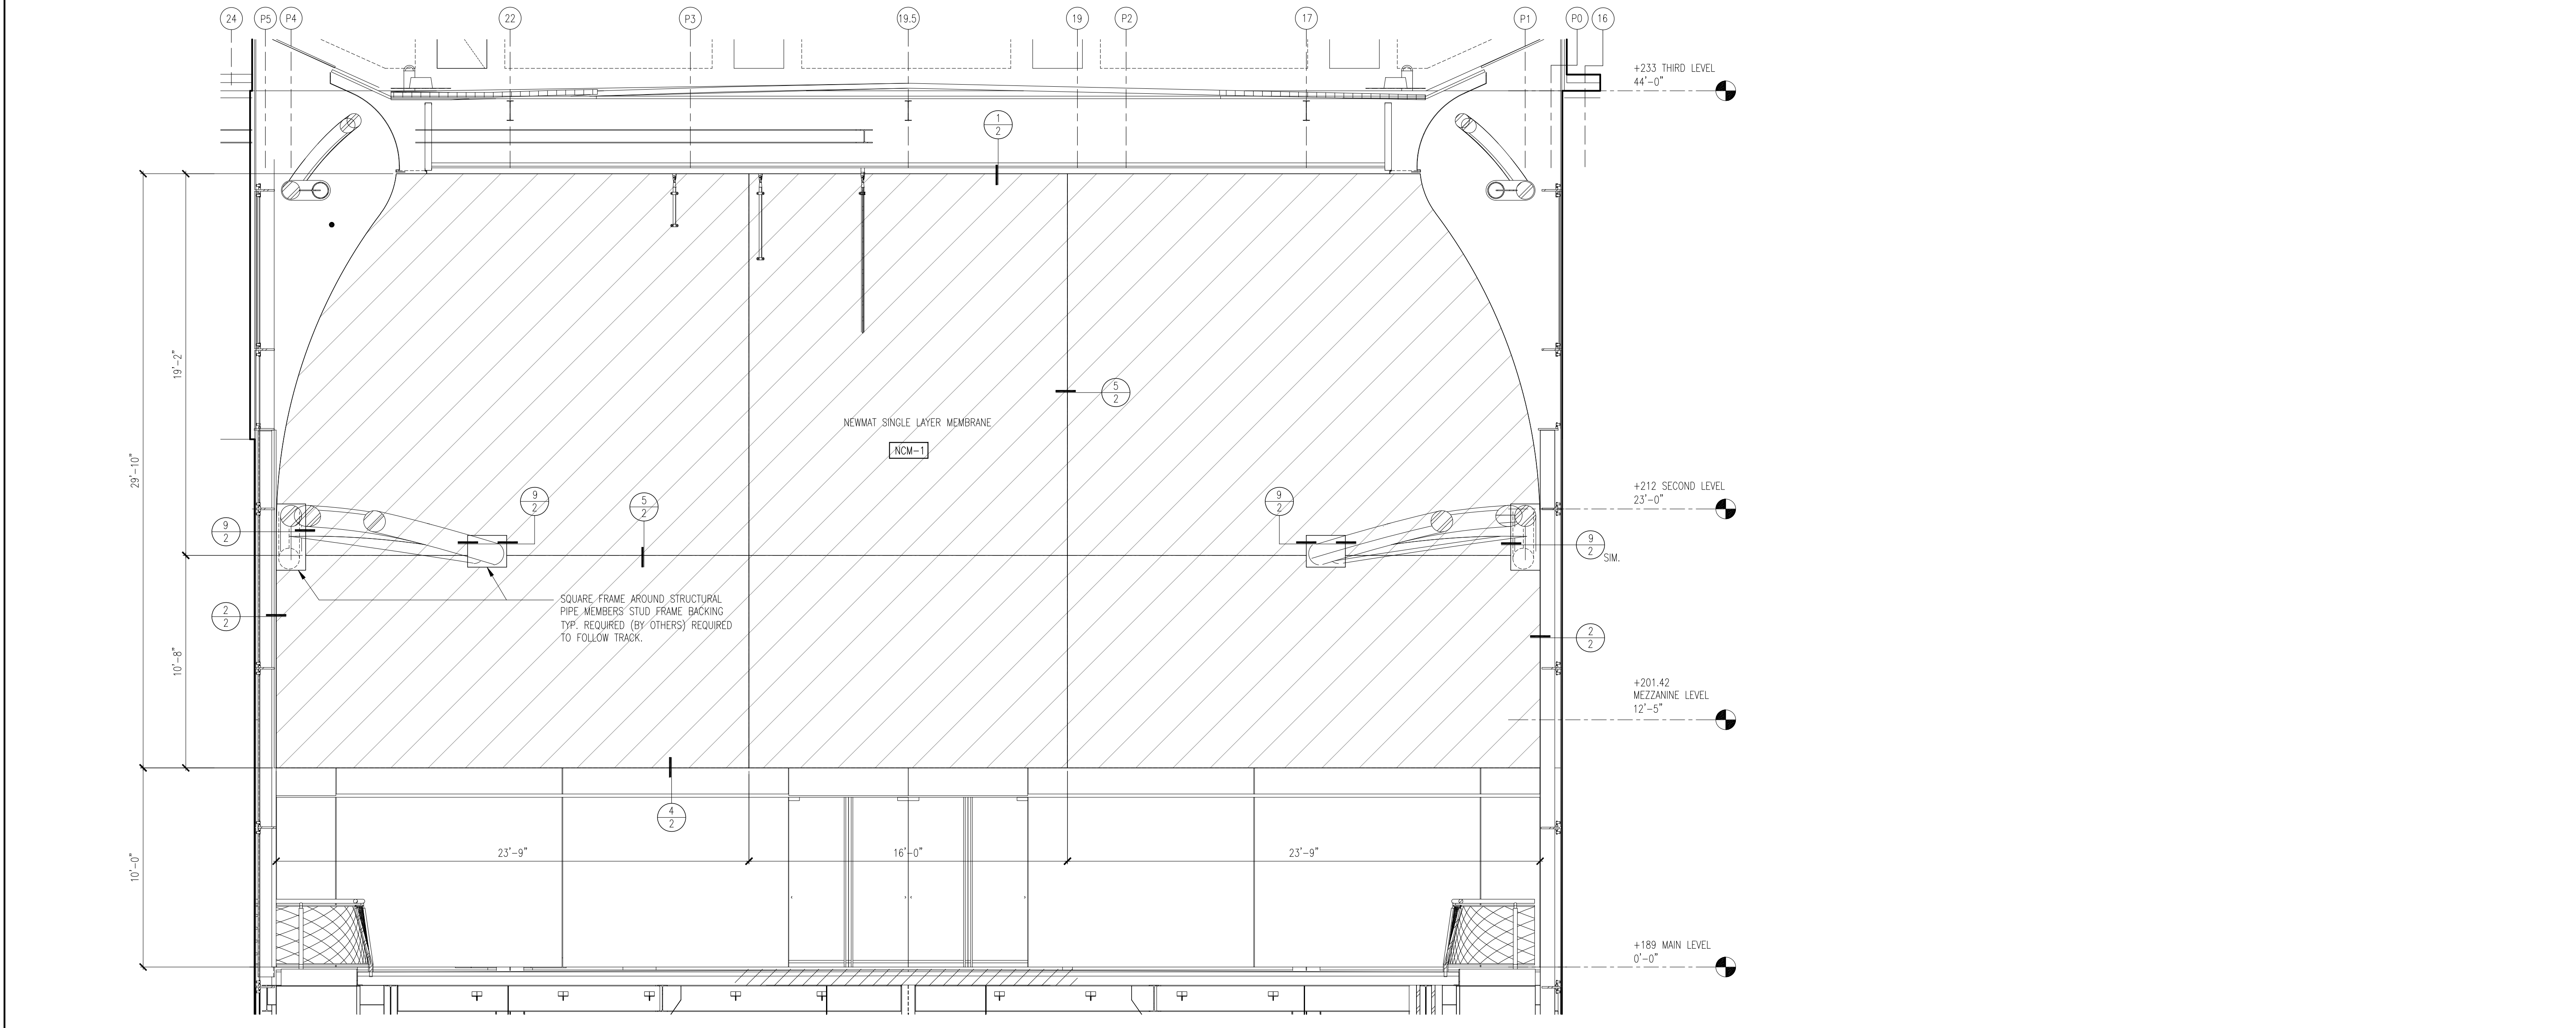

1.3
SCALE: 1/4"=1'-0"
ENTRY LOBBY P-S100
C ELEVATION
ARCHITECTURAL REF.
PA3.02/1

NOTES

- FIELD VERIFY ALL DIMENSIONS.
- M. E. P. TRADES TO PROVIDE EXTN. TO SPECIFIED SYSTEM DEPTH(S).

LEGEND

- ELEVATION IDENTIFICATION
- ELEVATION NUMBER
- SHEET WHERE DRAWN
- DRAWING NUMBER
- SHEET WHERE DRAWN

NEWMAT MEMBRANE: NEWLIGHT TRANSLUCENT.
CEILING MEMBRANE: DOUBLE LAYER.
WALL MEMBRANE: SINGLE LAYER.

FINISHES:

- NCM-1 WALL & CEILING: TOP OPALESCENT BLANK, WHITE TRANSLUCENT, 77.33 PERCENT LIGHT TRANSMISSION, PERFO-4 ACOUSTIC MICROPERFORATION.
- NCM-2 CEILING UPPER LAYER: T8 CLEAR, 98.1 PERCENT LIGHT TRANSMISSION, PERFO-4 ACOUSTIC MICROPERFORATION.

REVISIONS	BY

NEWMAT SYSTEM

**NATURAL HISTORY MUSEUM
OF LOS ANGELES COUNTY
OTIS BOOTH PAVILION**

MODERN INTERIORS
P.O. Box 9527 Compton, CA 90223
Phone: (714) 866-8868 Fax: (714) 866-8258
Email: info@moderninteriors.com

Architectural Plan date issued: 08-28-12
Architect / Designer: CO ARCHITECTS
Phone: (923) 825-0500

Date: 08/14/12
Scale: NOTED
Drawn: MA
Job:
Sheet 1
Of 2 Sheets

