

NOTES


1. FIELD VERIFY ALL DIMENSIONS.
2. M. E. P. TRADES TO PROVIDE EXTN. TO SPECIFIED SYSTEM DEPTH(S).

LEGEND


- ELEVATION IDENTIFICATION
- ELEVATION NUMBER
- SHEET WHERE DRAWN
- DRAWING NUMBER
- SHEET WHERE DRAWN
- FABRIC TYPE
- FABRIC ORIENTATION:
FABRIC TO BE VERTICAL, UNLESS OTHERWISE NOTED
- STARTING POINT
- ALIGN

CL61


NAME: NEWACOUSTIC
 PATTERN: ACM-15 BLANC, PERFO 4 MICRO-PERFORATED
 COLOR: MATTE WHITE

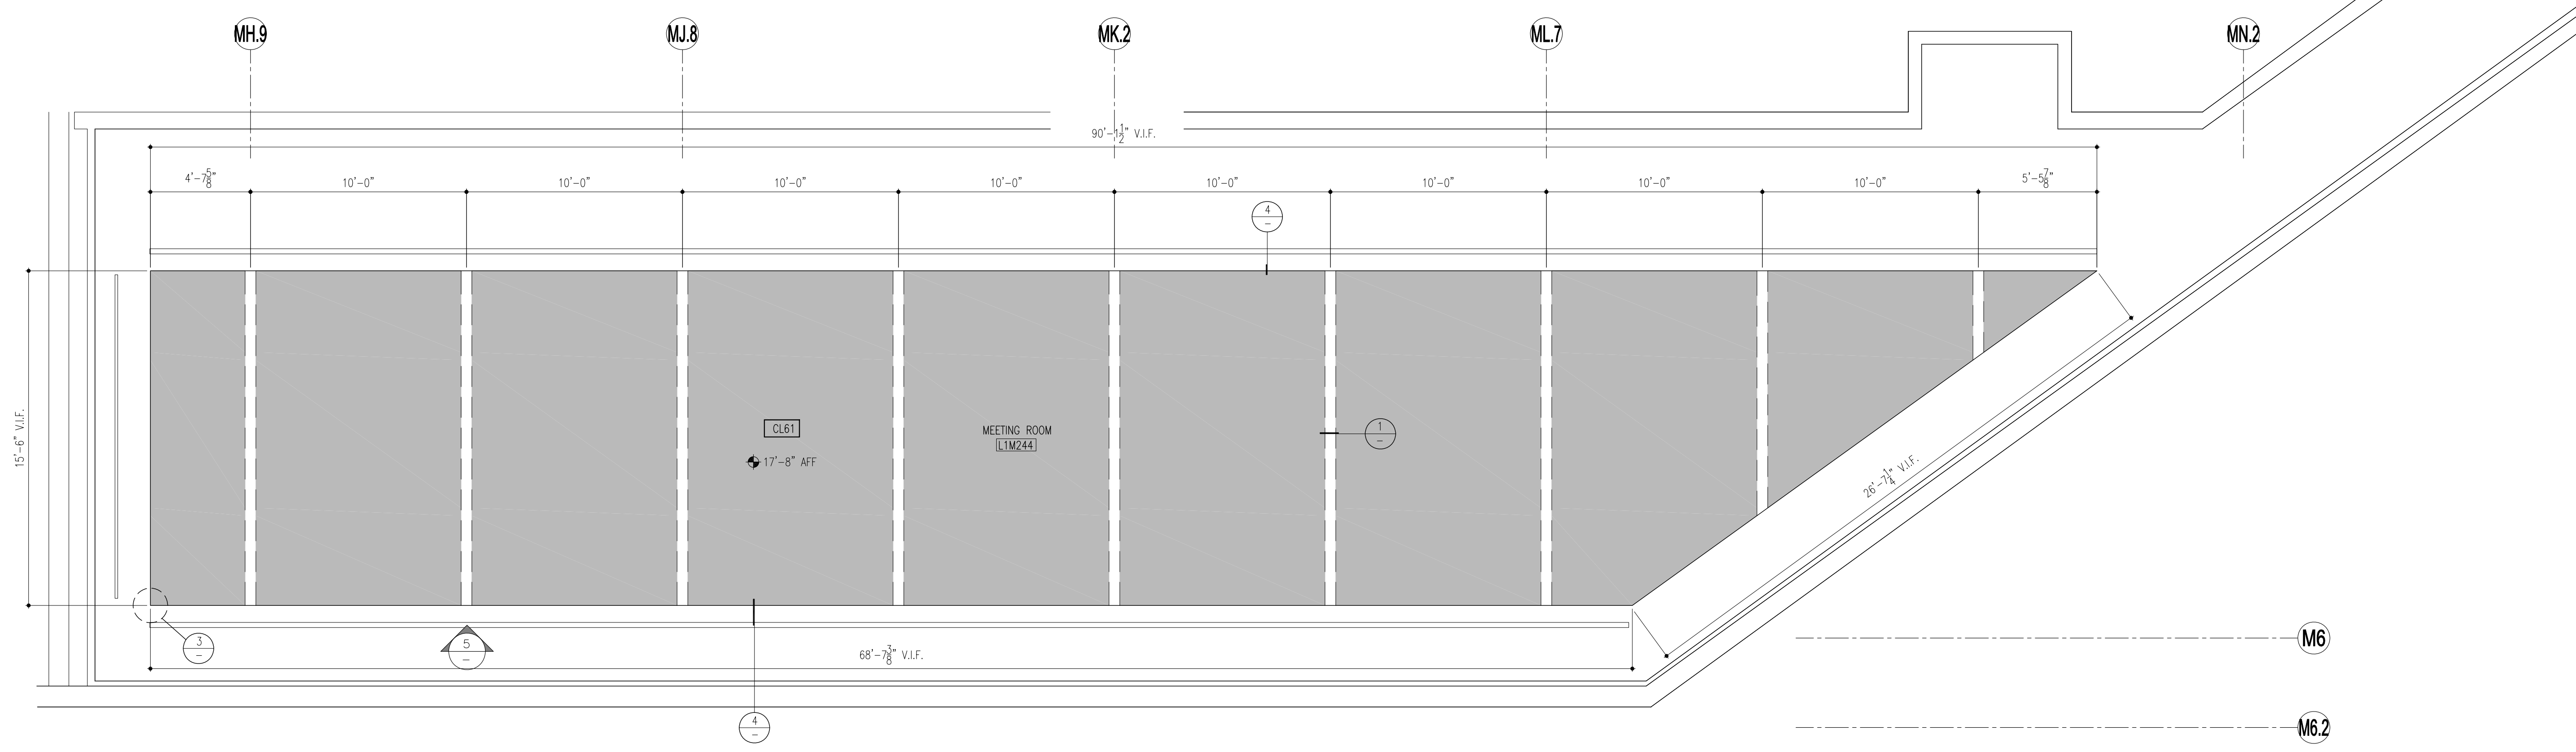


1.1
 SCALE: 1/4"=1'-0"
 MEETING ROOM L1M244
 REFLECTED CEILING PLAN
 ARCHITECTURAL REF.
 AMA12.04

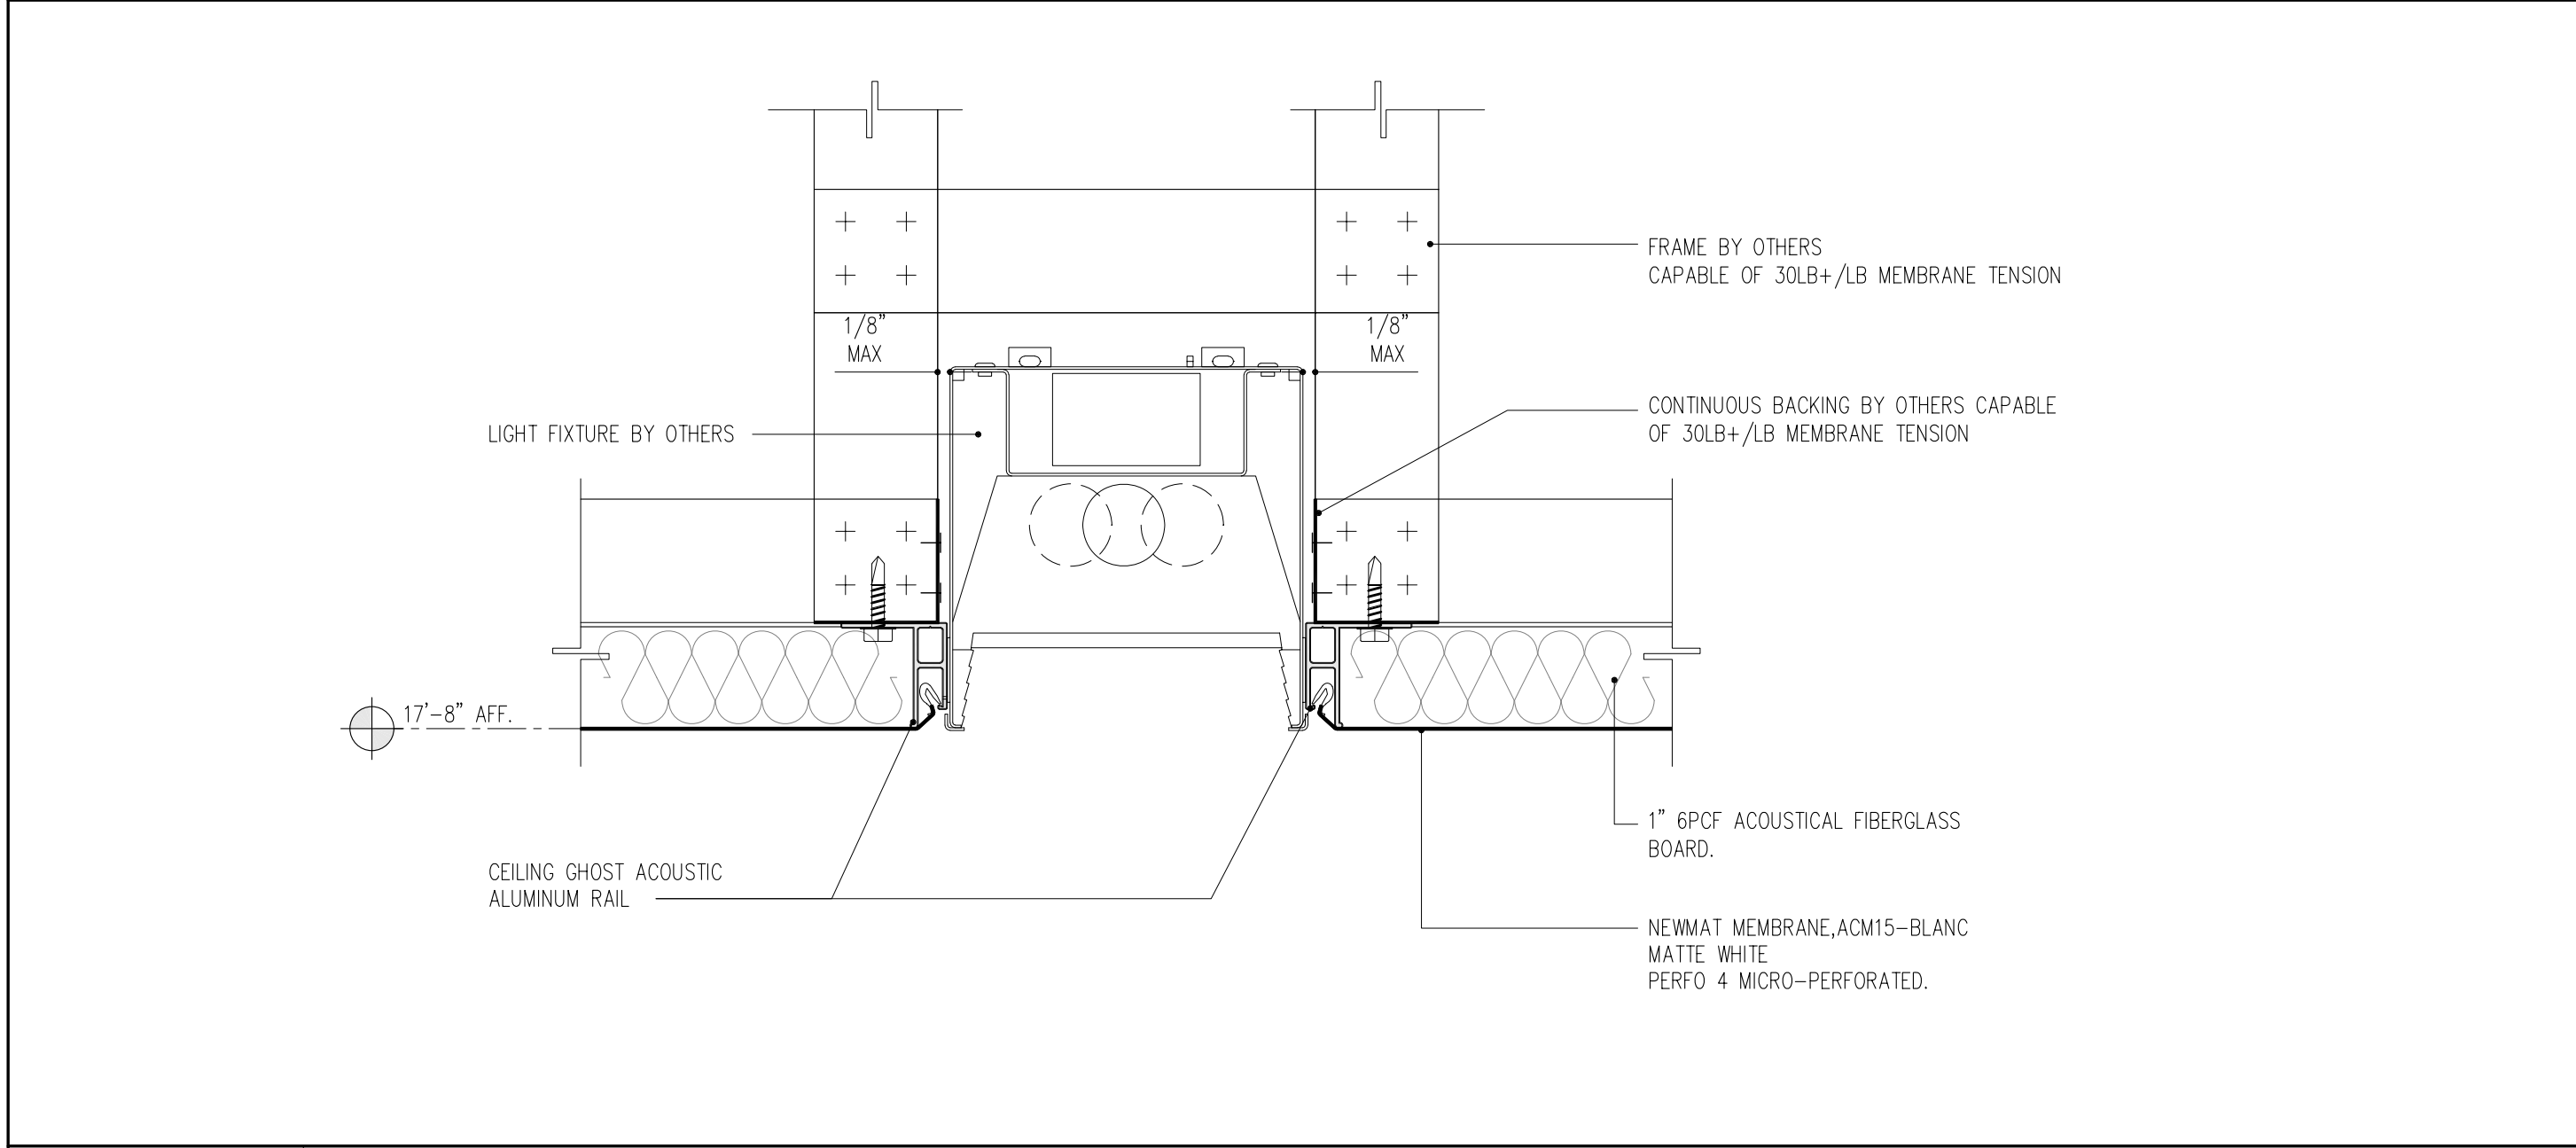


1
 SCALE: 6"=1'-0"
 EDGE @ LIGHT FIXTURE

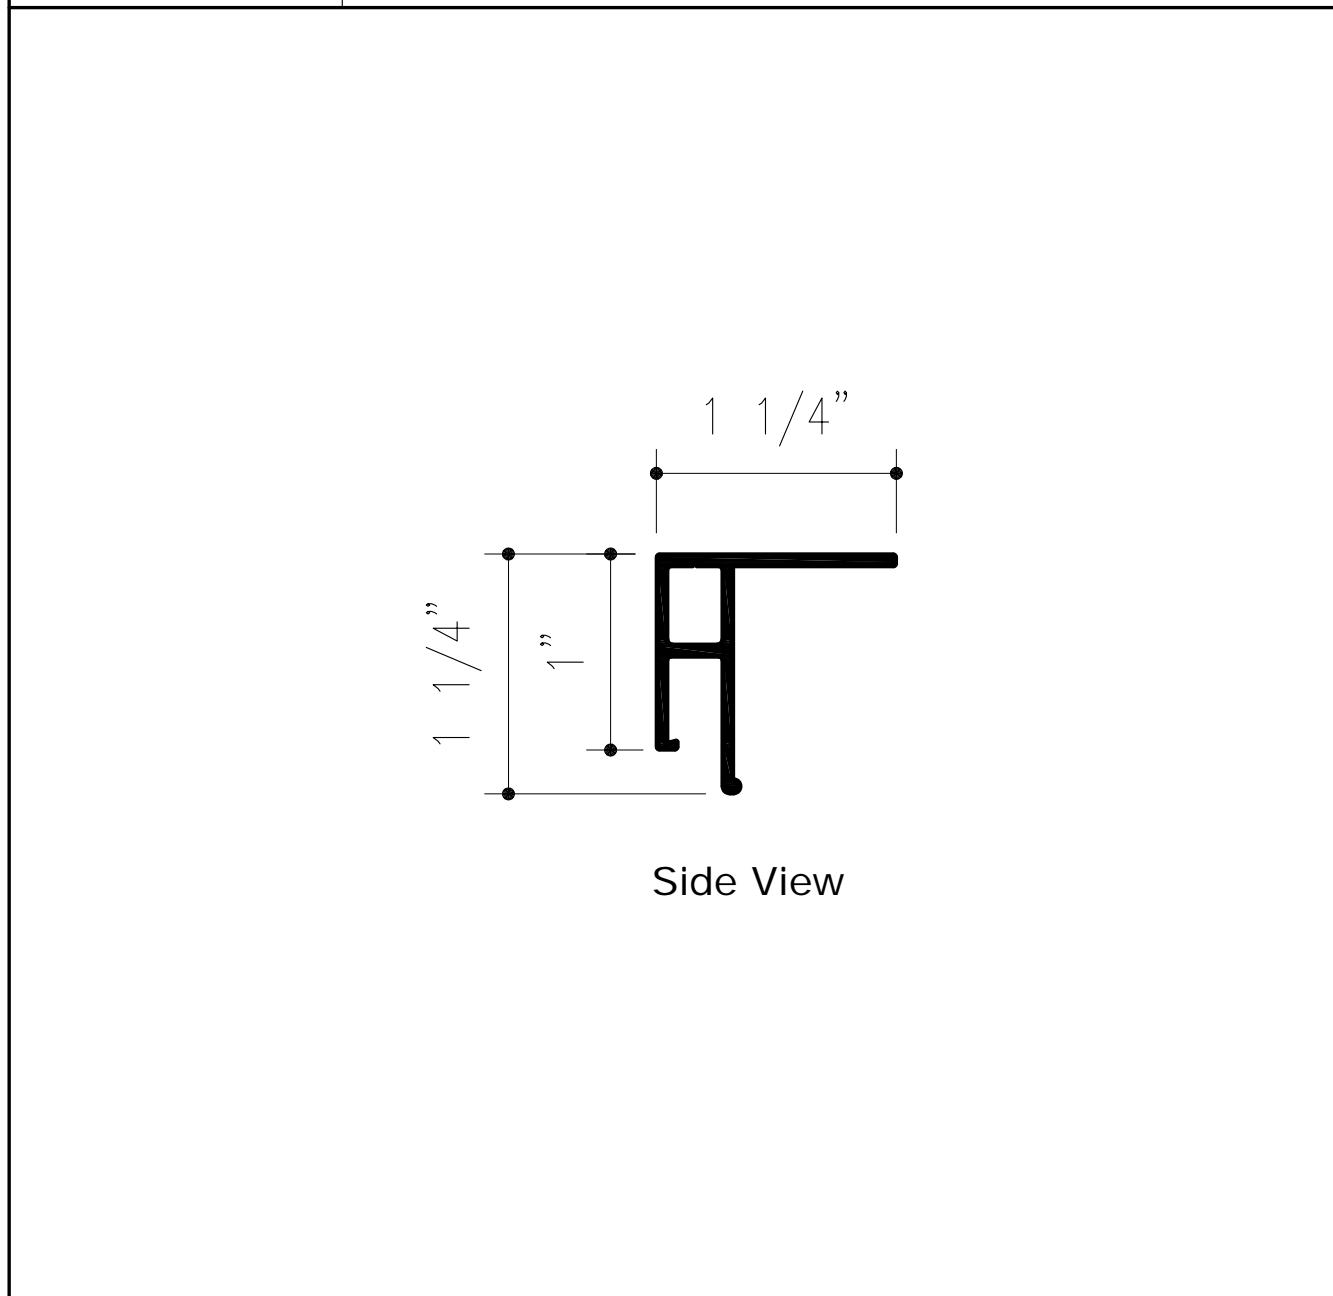


2
 SCALE: 1'-0"=1'-0"
 CEILING GHOST ACOUSTIC ALUMINUM RAIL

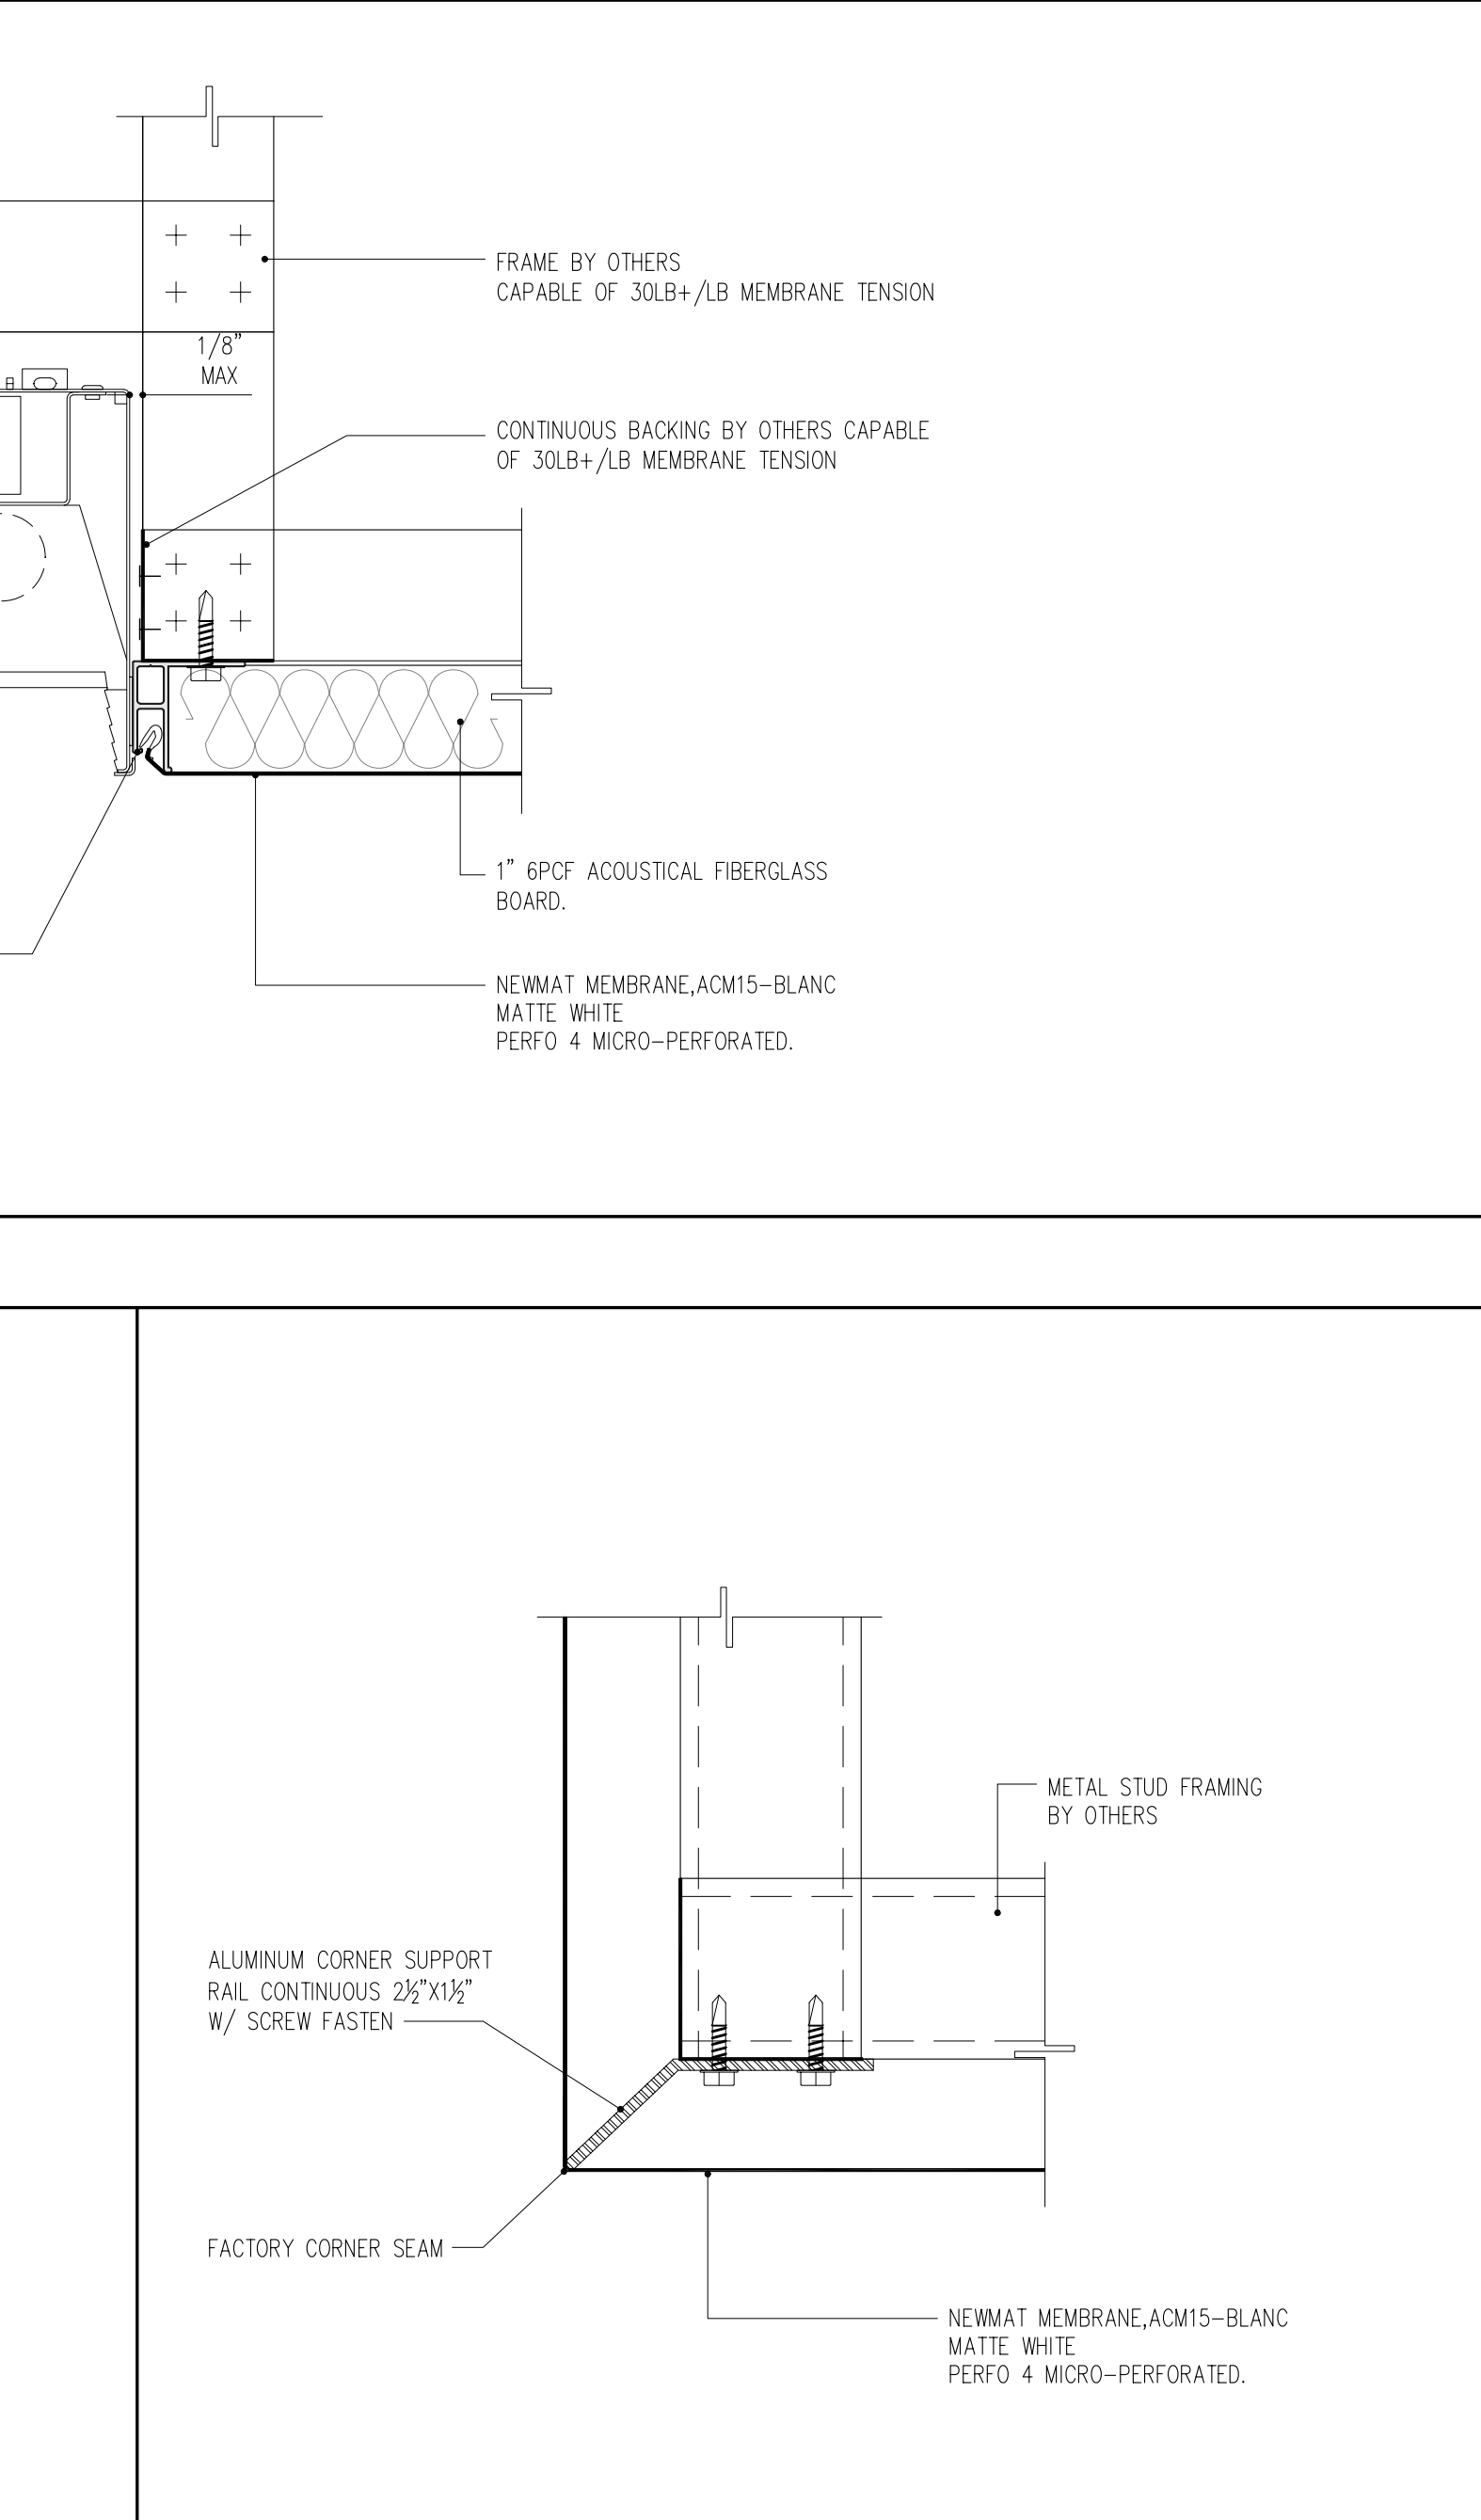

3
 SCALE: 1'-0"=1'-0"
 CORNER DETAIL

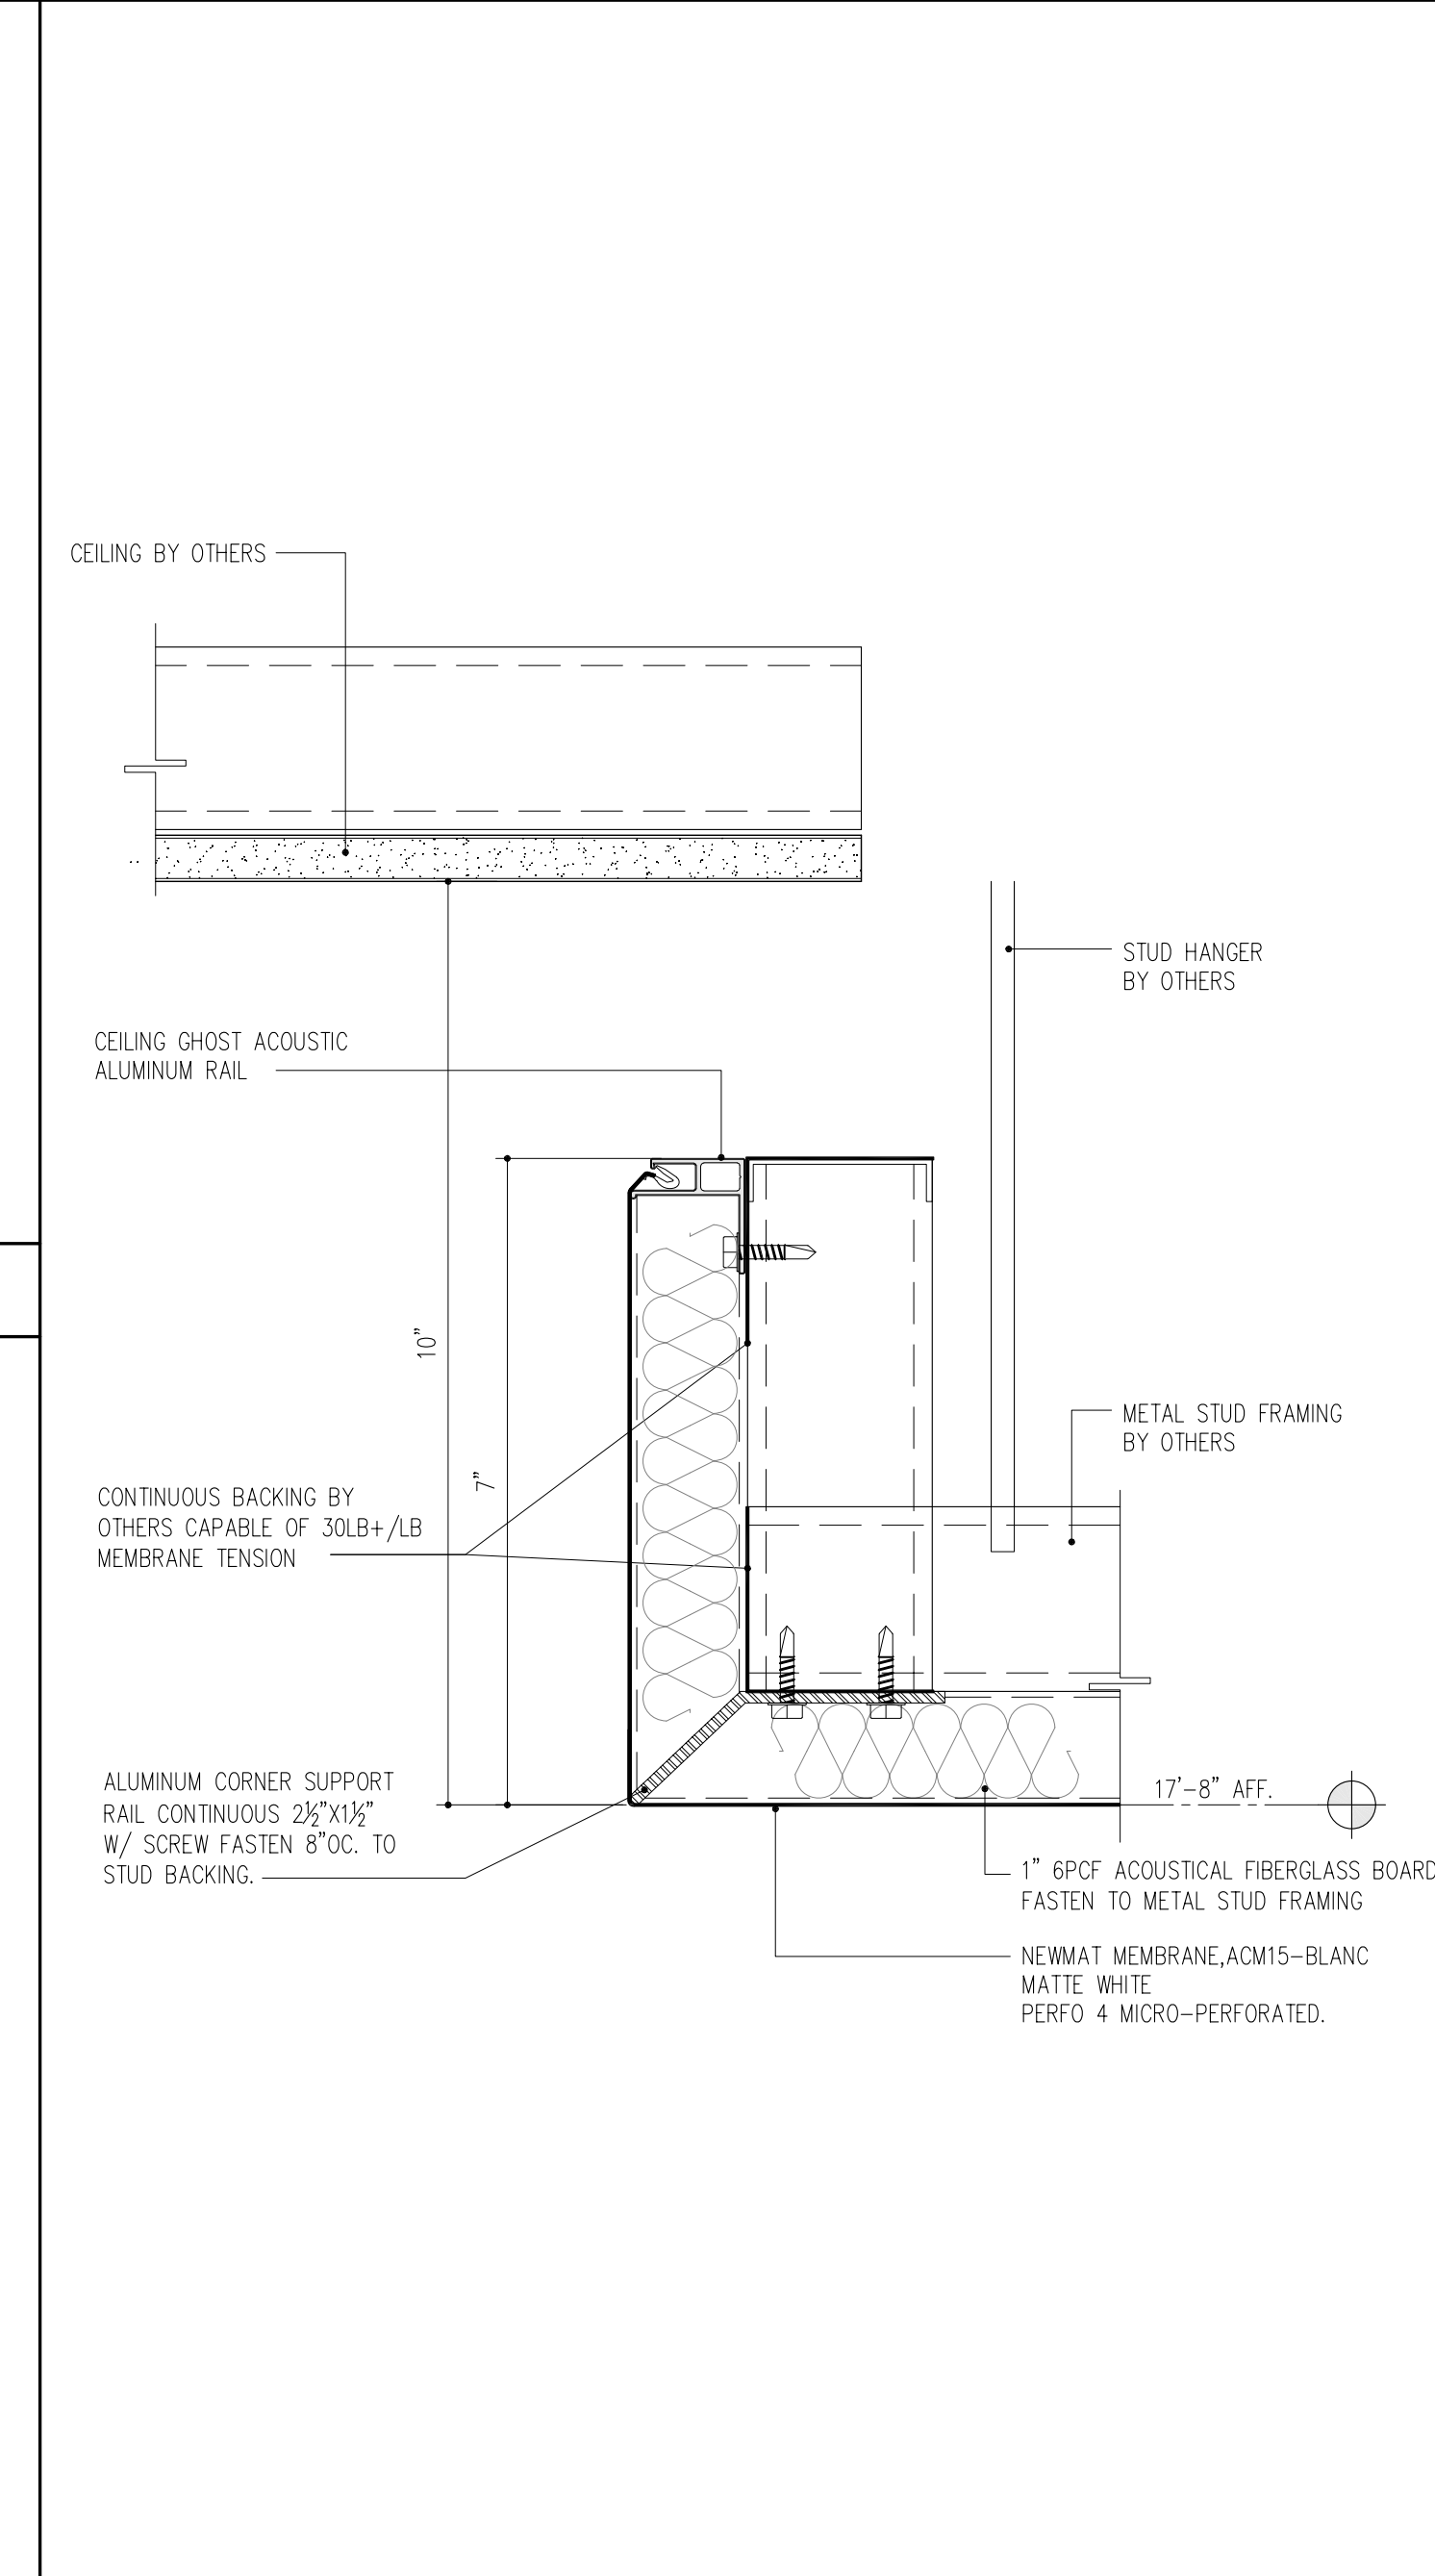

4
 SCALE: 6"=1'-0"
 EDGE DETAIL
 ARCHITECTURAL REF.
 3/AMA15.41

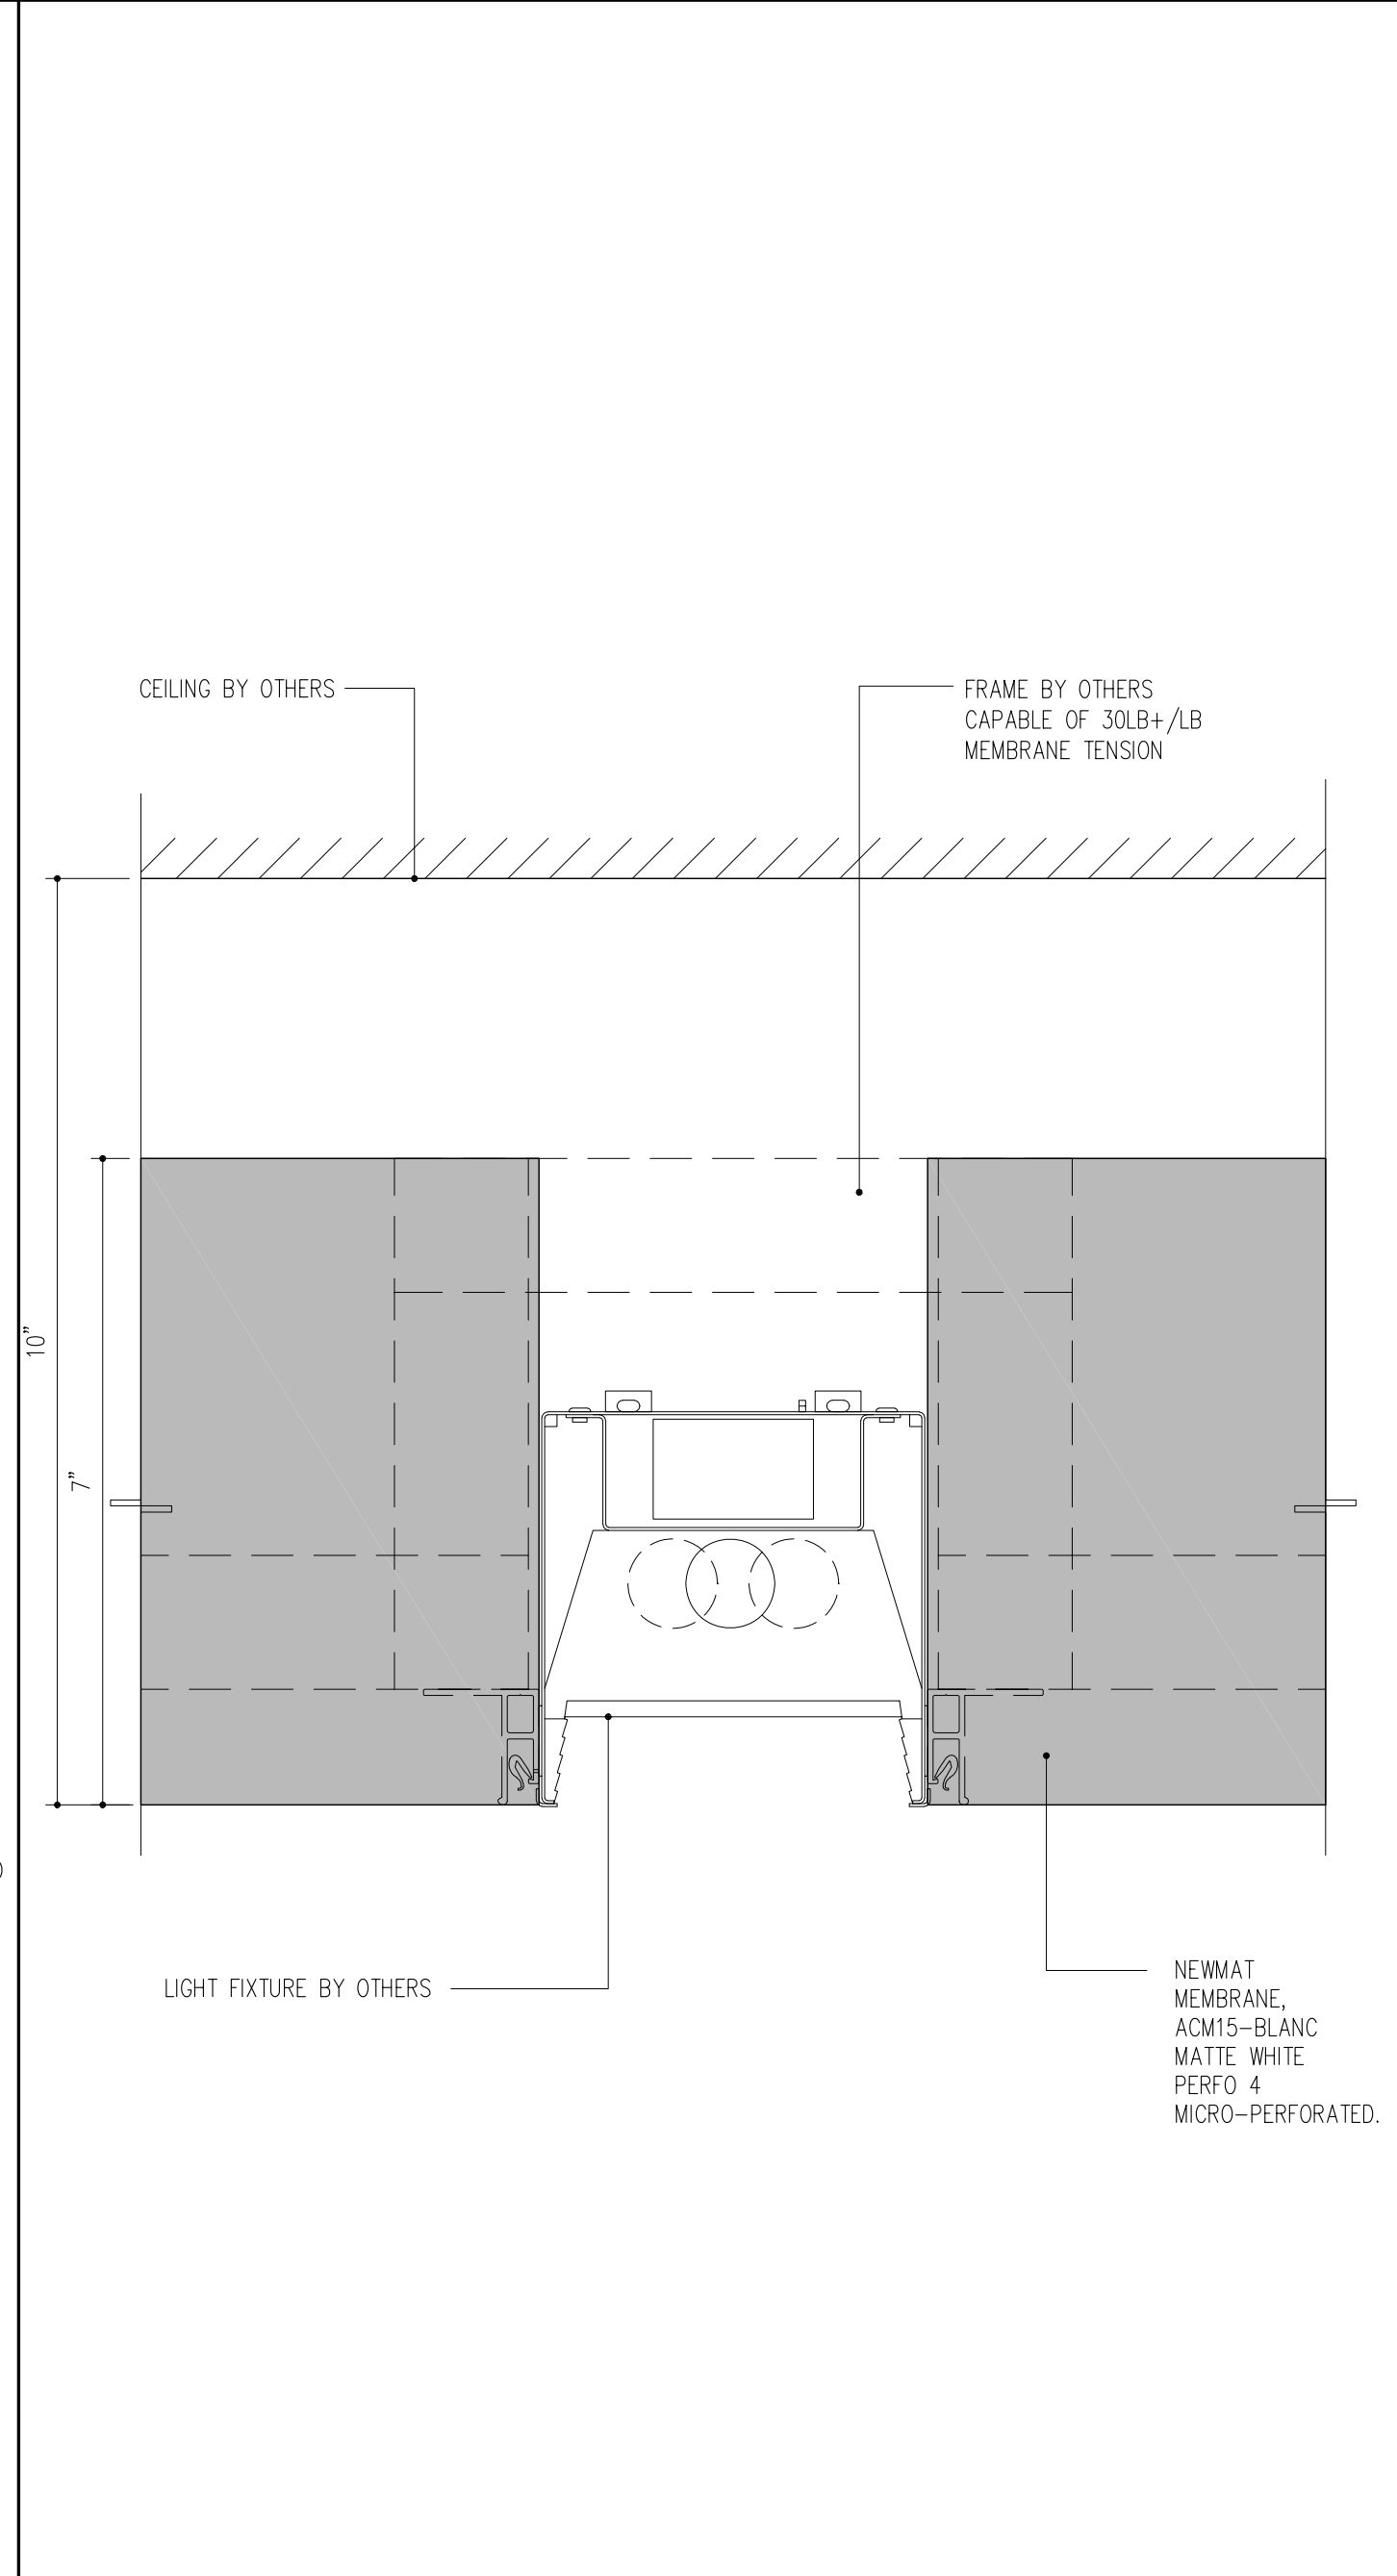

5
 SCALE: 6"=1'-0"
 EDGE DETAIL @ FIXTURE

REVISIONS	BY

Newmat System
PORT OF LONG BEACH
725 HARBOR PLAZA
NEW MAINTENANCE FACILITIES PROJECT

MODERN INTERIORS
 P.O. Box 9887 Compton, CA 92626
 Phone: (916) 668-8888 Fax: (916) 668-8288
 E-Mail: info@moderninteriors.com

Architectural plan date used: 07-18-11

Date:	03/27/13
Scale:	NOTED
Drawn:	K.rivas
Job:	
Sheet	1
Of	1 Sheets