


NEWMAT ALUMINUM BRACKETS @ 12" O.C.
6" ALUMINUM PLATE

1 RCP
SCALE: 1/2" = 1'-0"

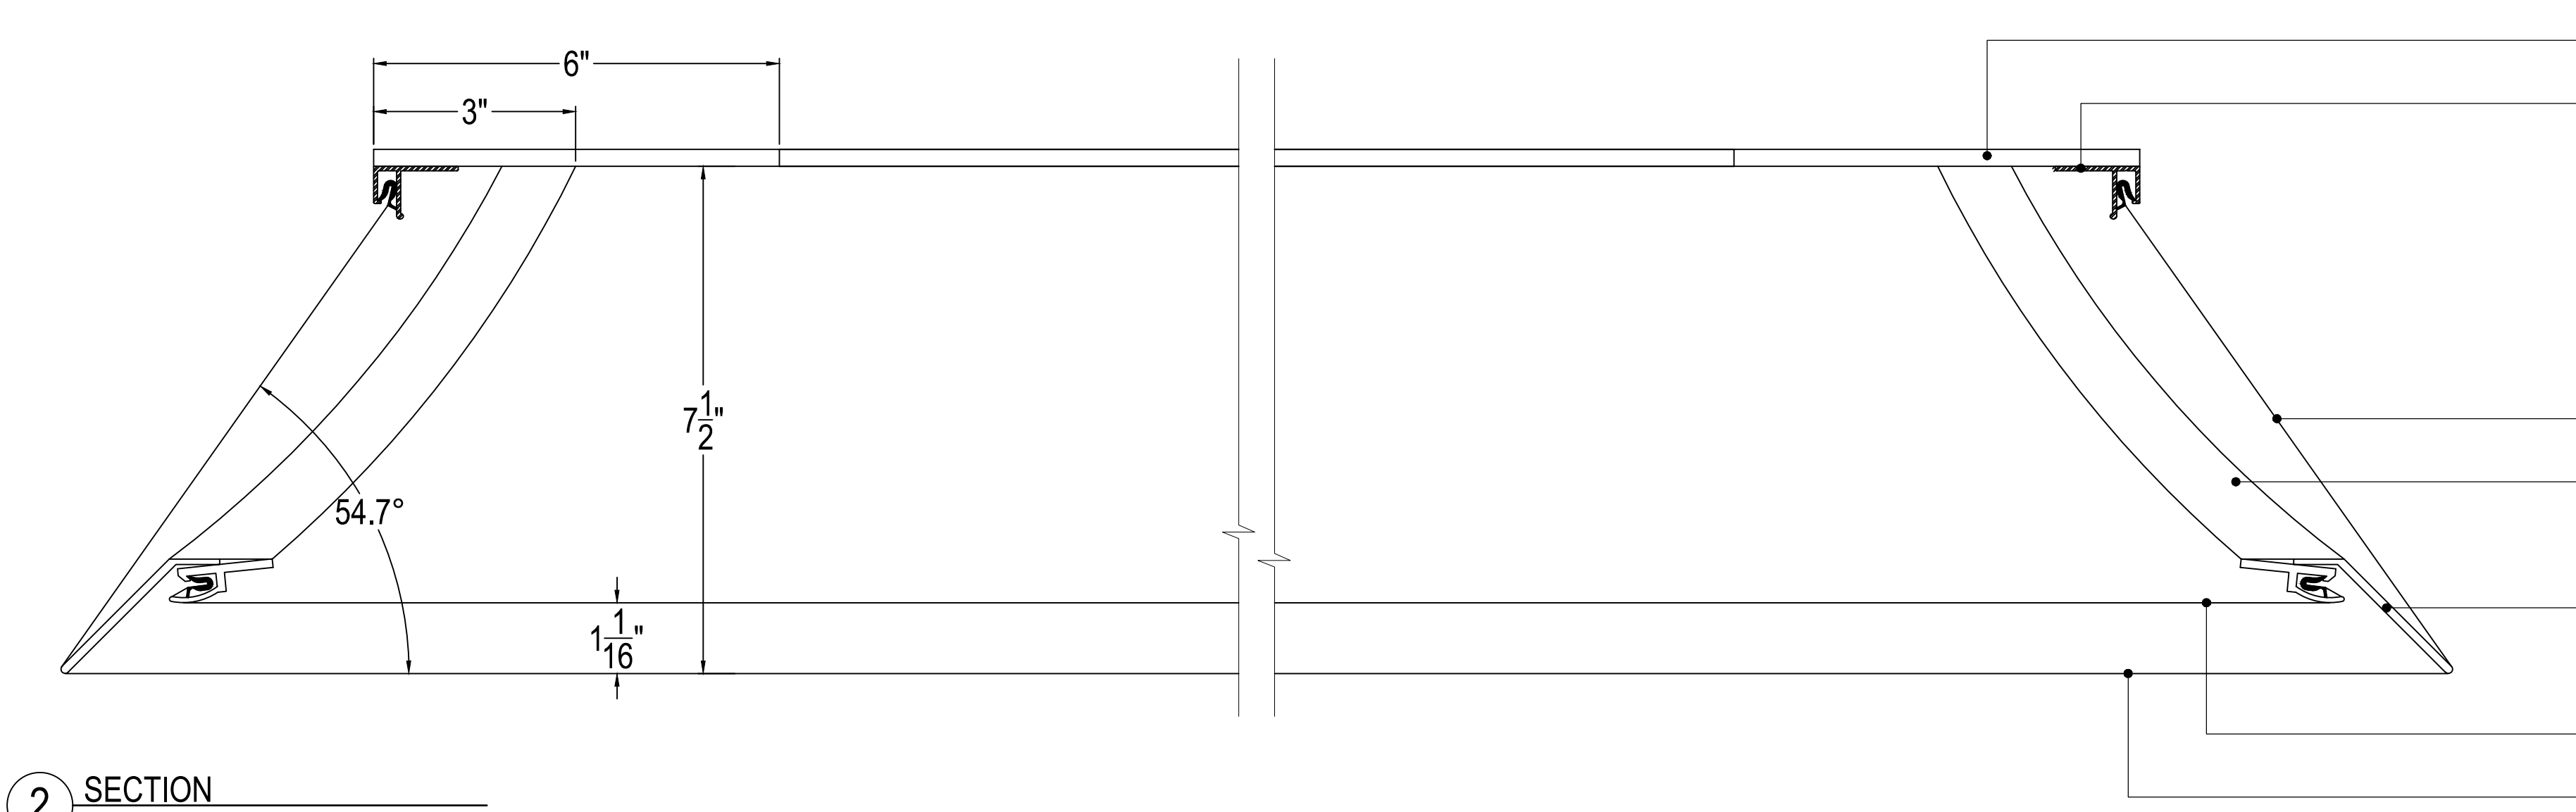

6" x 1/4" ALUMINUM PLATE
NEWMAT CEILING GHOST ALUMINUM
NEWMAT TRANSLUCENT MEMBRANE
NEWMAT ALUMINUM BRACKET
ALUMINUM FIN
NEWMAT TRANSLUCENT MEMBRANE
NEWMAT TRANSLUCENT MEMBRANE

2 SECTION
SCALE: 6" = 1'-0"

NOTES:
1) ALL DIMENSIONS AND LOCATIONS MUST BE V.I.F. PRIOR TO NEWMAT FABRICATION AND INSTALLATION.
2) ALL DRYWALL APPLICATIONS REQUIRE 12" CONTINUOUS 16GA (MINIMUM) METAL STRAPPING REINFORCEMENT BEHIND DRYWALL AT ALL NEWMAT ATTACHMENT LOCATIONS.
3) ALL "BLOCKING BY OTHERS" MUST BE CONTINUOUS, STRAIGHT, LEVEL AND/OR PLUMB AND ABLE TO WITHSTAND 30LBS. PER LINEAR FOOT OF LATERAL TENSION WHICH WILL BE EXERTED BY EACH LAYER OF MEMBRANE.

NOTICE:
THESE DRAWINGS WERE PRODUCED BY AND ARE THE SOLE PROPERTY OF NEWMAT USA LTD ANY AND ALL INFORMATION CONTAINED HEREIN SHALL NOT BE USED BY ANY OTHER PERSON OR COMPANY WITHOUT THE EXPRESSED WRITTEN CONSENT OF NEWMAT USA LTD. THE DRAWINGS MAY HAVE BEEN BASED ON CONSTRUCTION DRAWINGS NOT PREPARED BY NEWMAT USA LTD. THEREFORE MAY NOT REPRESENT THE CONDITIONS AS CONSTRUCTED AT THAT TIME.

NEWMAT USA 	#	REVISIONS:	Drawn By	Checked By	81 MAHAN STREET, WEST BABYLON, NY 11704 TEL: (631) 261 1498 FAX: (631) 261 1756 Drawing Title: PARTIAL RCP & DETAILS Job Title: VISA Customer Name: VISA	Scale:	Drawn By:	
	A	2/6/2018	R.K.			AS NOTED	Checked By:	
	B						Job Number:	
	C						13-000	Date:
	D						2/5/2018	Drawing Number:
E					A-01			